


WEITMAN EXCAVATION
ROAD CLOSURE S. MAIN ST

Project Number
Traffic Control Coordinator
WEITMAN EXC. NW TRAFFIC CONTROL
Street Number
Phone
JASON 503-969-6325
Date
9/17/09
Requested by
GREG NELSON 503-262-6500



Four signs to be illuminated

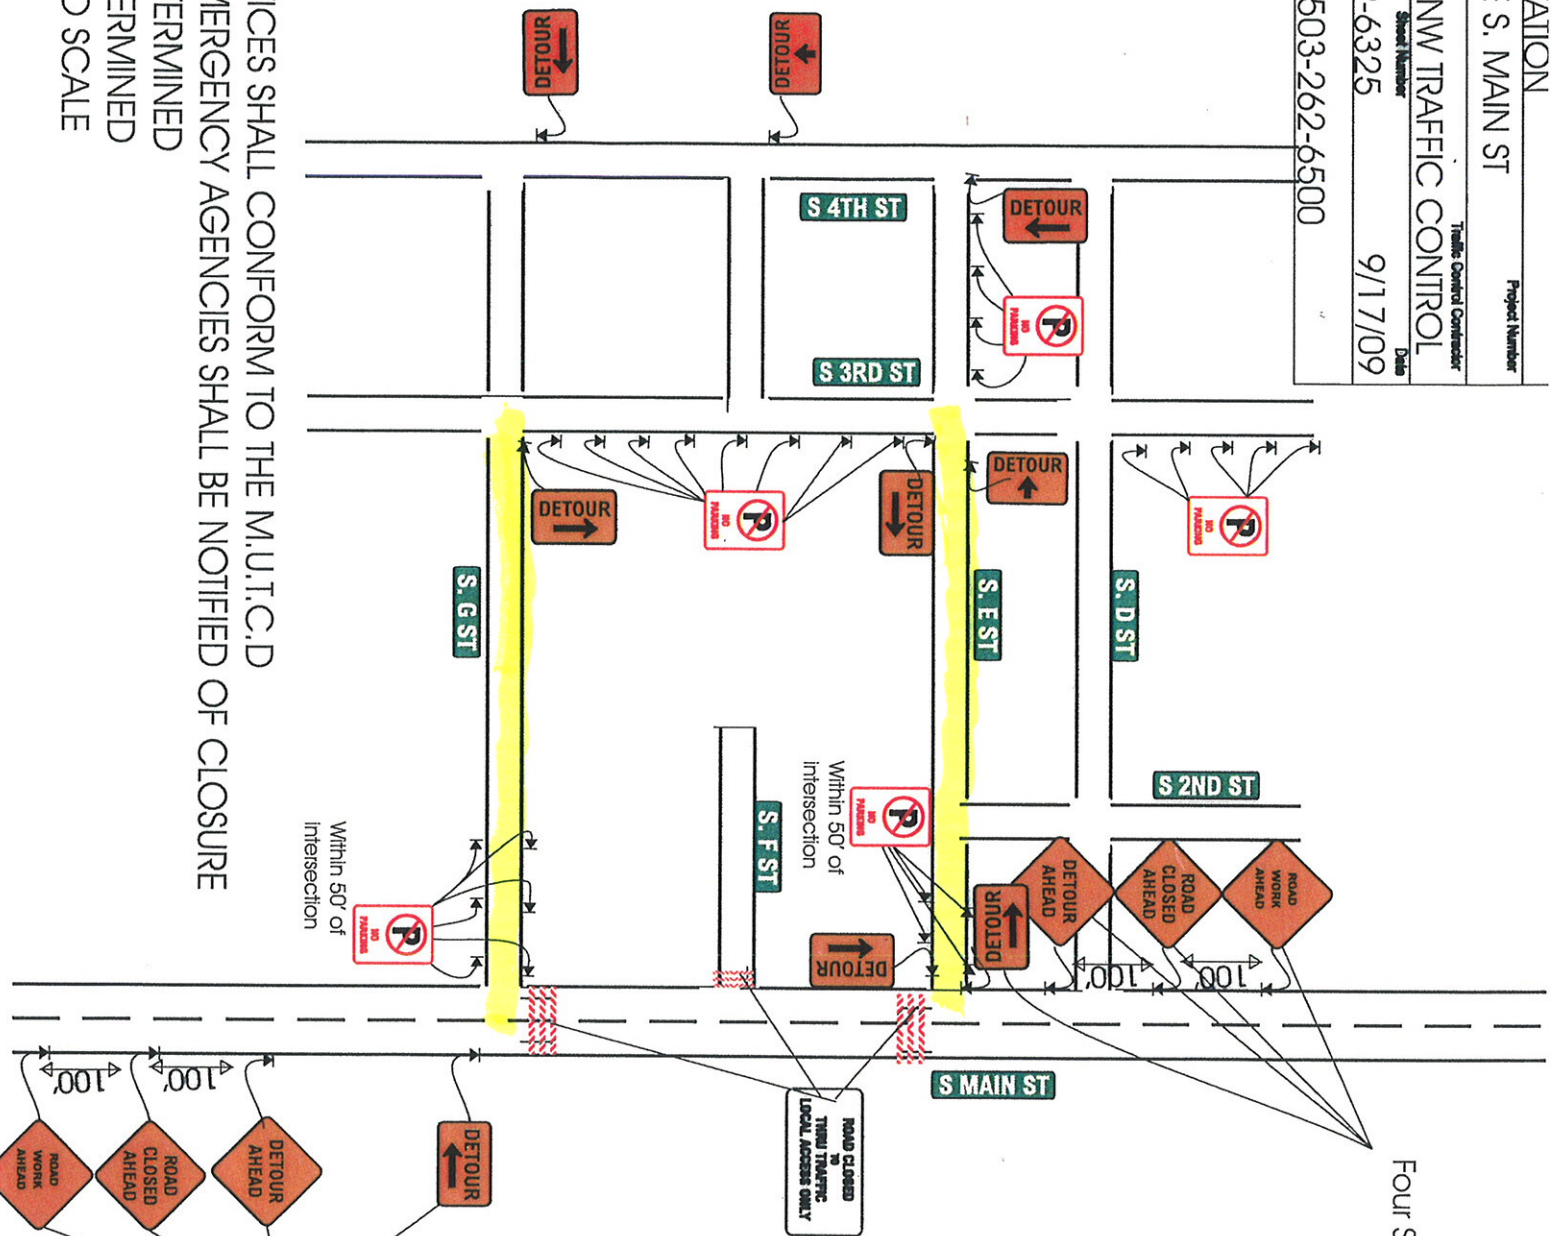

No Parking signs To Be Dated With Plan Approval

Four signs to be illuminated

ALL SIGNS & DEVICES SHALL CONFORM TO THE M.U.T.C.D
ALL PUBLIC & EMERGENCY AGENCIES SHALL BE NOTIFIED OF CLOSURE
DATES: TO BE DETERMINED
MES: TO BE DETERMINED
DRAWING NOT TO SCALE